





RESTRICTED

SERIAL N°

CLASSIFICATION CANCELED  
By authority of *1st Lt. C. H. A.*  
By *1st Lt. C. H. A.*  
Date *10/2/65* *CSA*

# U.S.S. LEARY.

DESTROYER NO. 158.

## GENERAL PLANS

BOOKLET  
FINISHED PLAN N° 42

NUMBER AND ORDER OF PLANS	
1	GENERAL INFORMATION & DATA
2	OUTBOARD PROFILE
3	INBOARD PROFILE
4	MAIN DECK
5	FIRST PLATFORM
6	SECOND PLATFORM, BRIDGE DECK, SIGNAL BRIDGE, SIGNAL PLATFORM, & DECK HOUSE TOP
7	HOLD
8	CROSS SECTIONS
9	MIDSHIP SECTION


CORRECTED TO SUIT WORK		
PLACE	DATE	CONSTRUCTION OFFICER
NEW YORK SHIPBUILDING CORP.	JANUARY 1-1919	<i>W. H. Smith</i>
NEW YORK SHIPBUILDING CORP.	JANUARY 1-1920	<i>W. H. Smith</i>
NAVY YARD, NORFOLK	DECEMBER 14, 1932	<i>W. H. Smith</i>
NAVY YARD, NORFOLK	JAN. 28, 1935	<i>W. H. Smith</i>
NAVY YARD, NORFOLK	JUNE 26, 1935	<i>W. H. Smith</i>
NAVY YARD, NORFOLK	MARCH 11, 1936	<i>W. H. Smith</i>
NAVY YARD, NORFOLK	MAY 28, 1937	<i>W. H. Smith</i>
NAVY YARD, NORFOLK	MARCH 31, 1938	<i>W. H. Smith</i>
NAVY YARD, NORFOLK	MAY 5, 1939	<i>W. H. Smith</i>
NAVY YARD, NORFOLK	APRIL 17, 1940	<i>W. H. Smith</i>
NAVY YARD, NEW YORK	NOVEMBER 29, 1941	<i>W. H. Smith</i>

SUPERINTENDING CONSTRUCTOR  
FOR THE  
UNITED STATES NAVY  
NEW YORK SHIPBUILDING CORP. CAMDEN, N.J.

IN CHARGE OF WORK: *W. H. Smith*  
DEVELOPER: *W. H. Smith*  
TRAINED BY: *W. H. Smith*  
ENGINEER: *W. H. Smith*  
DATE: *1-1-19*




COR N° 73567A-E

LITHO PRINT FROM 1125.

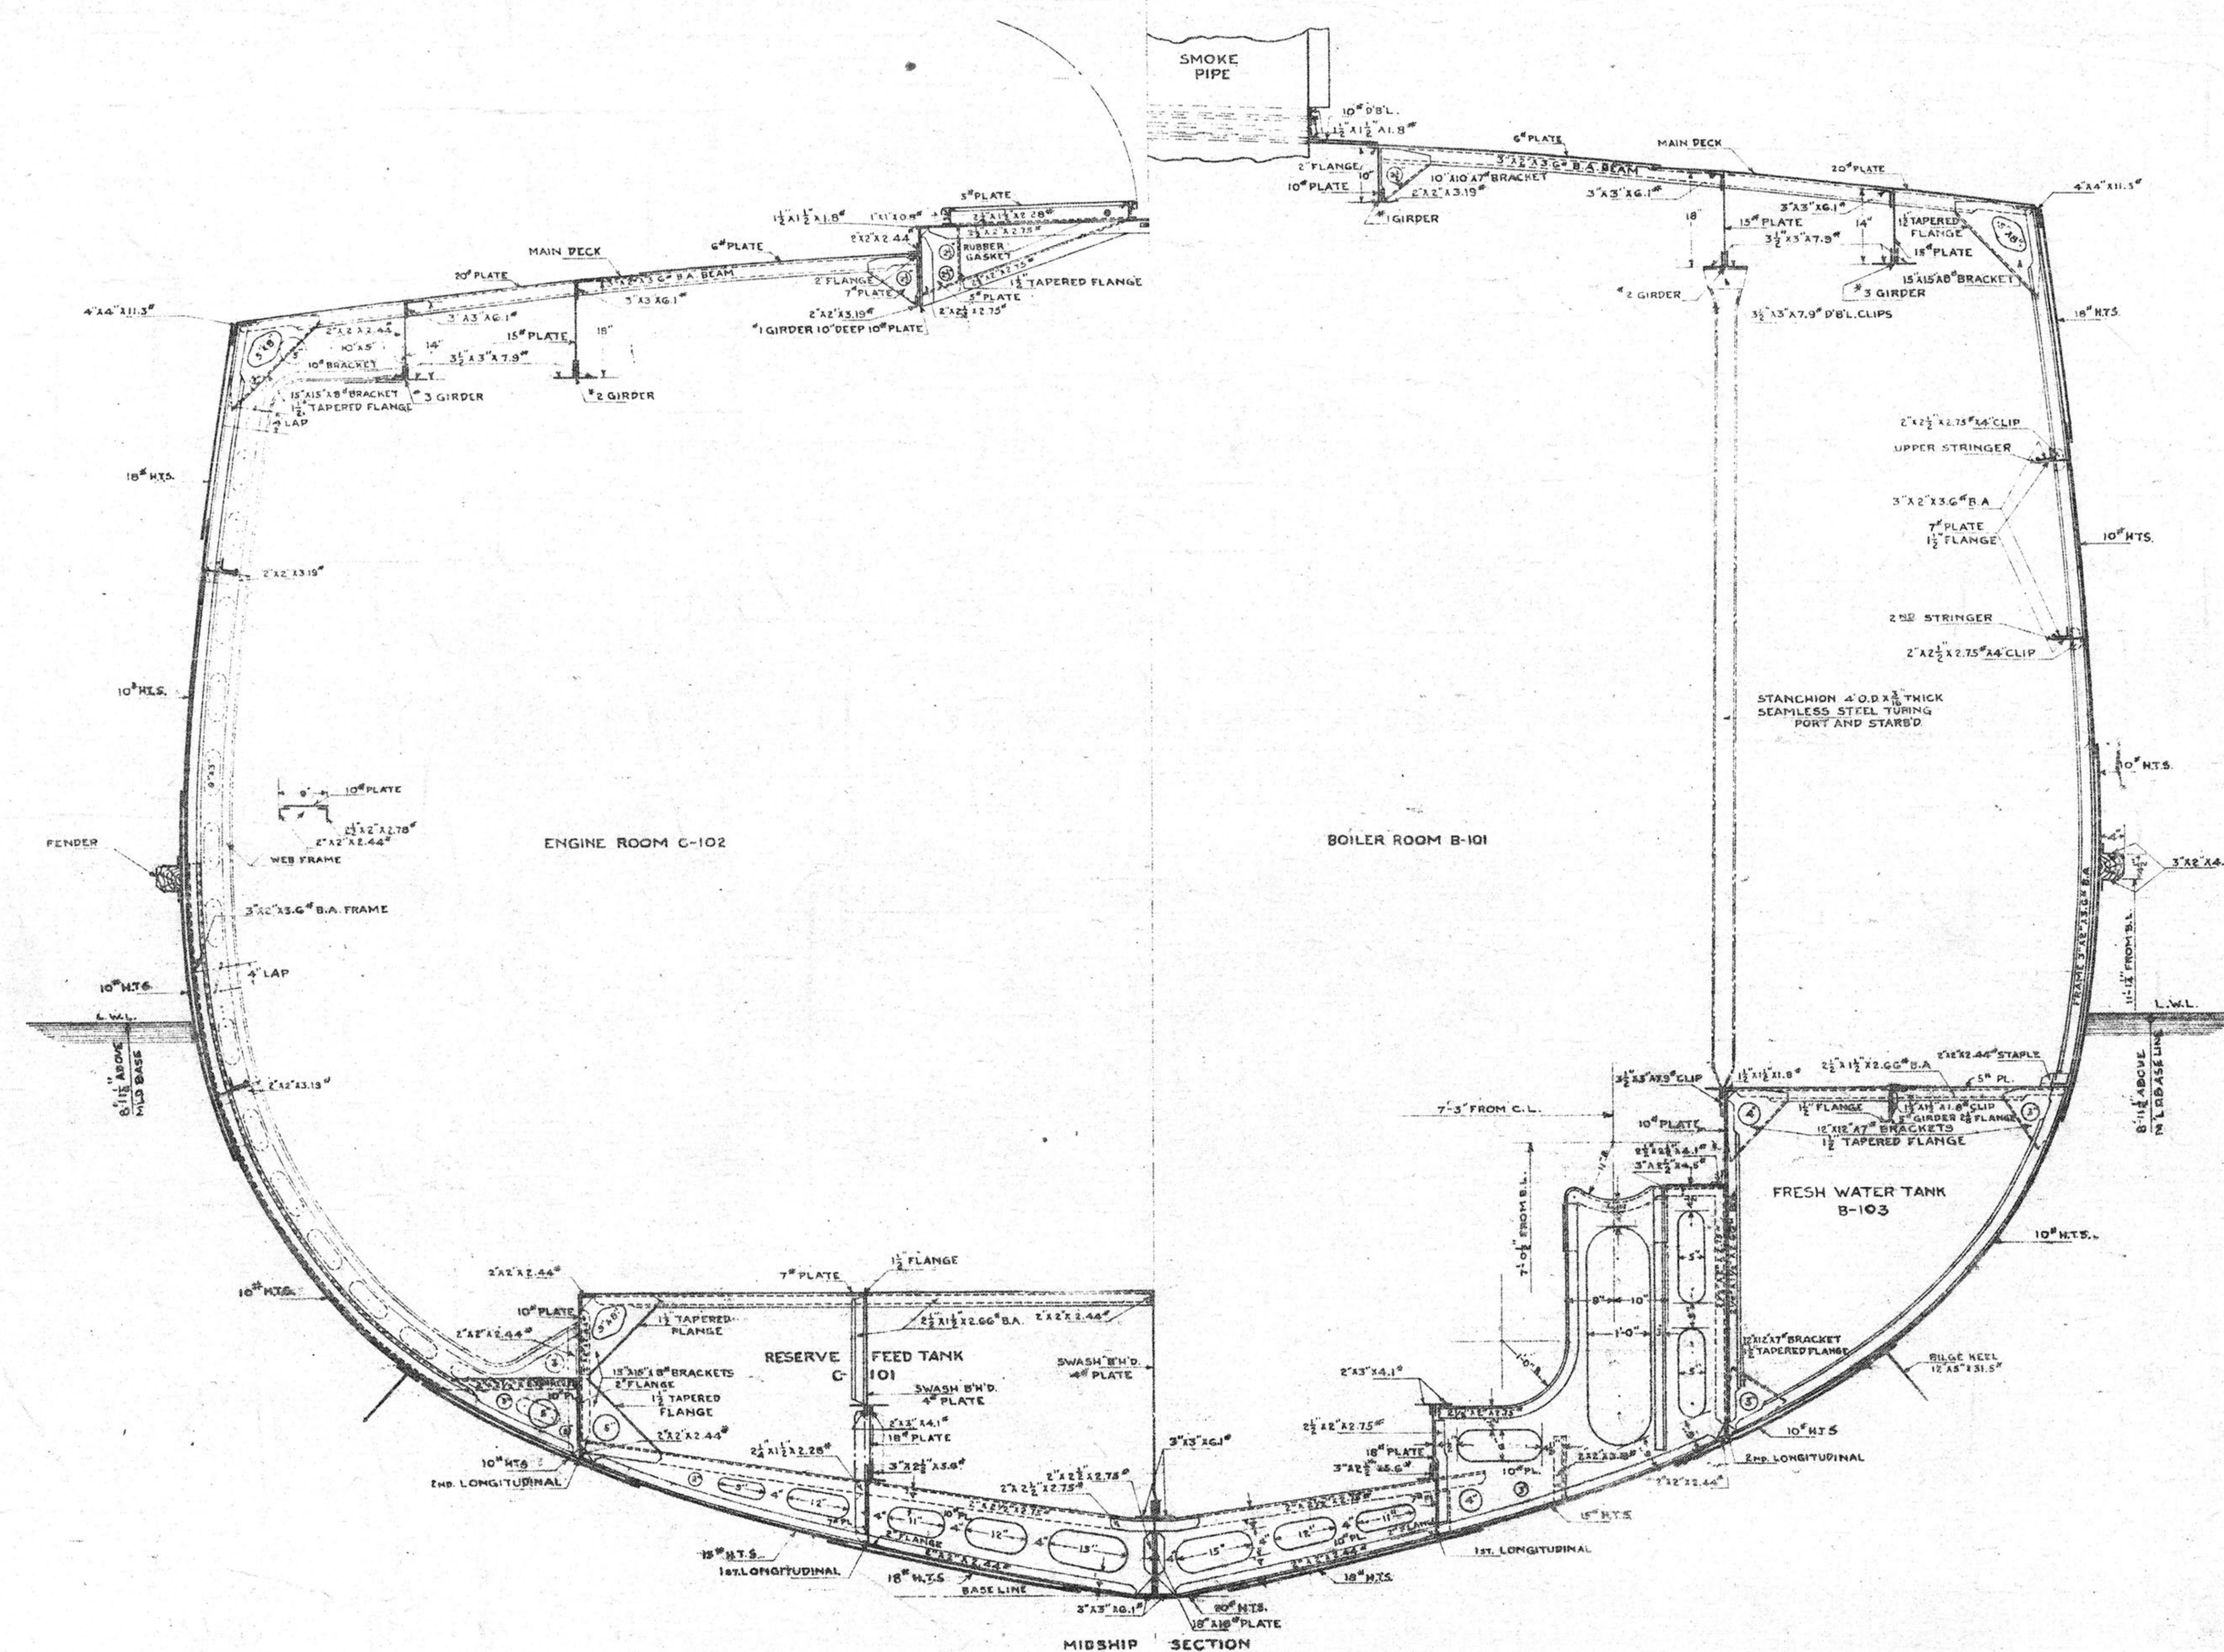


U.S.S. LEARY  
MIDSHIP SECTION  
SCALE 1/2" = 1'00"





   




 

U.S.S. LEARY  
FIRST PLATFORM  
SCALE 1/8"=1'-0"

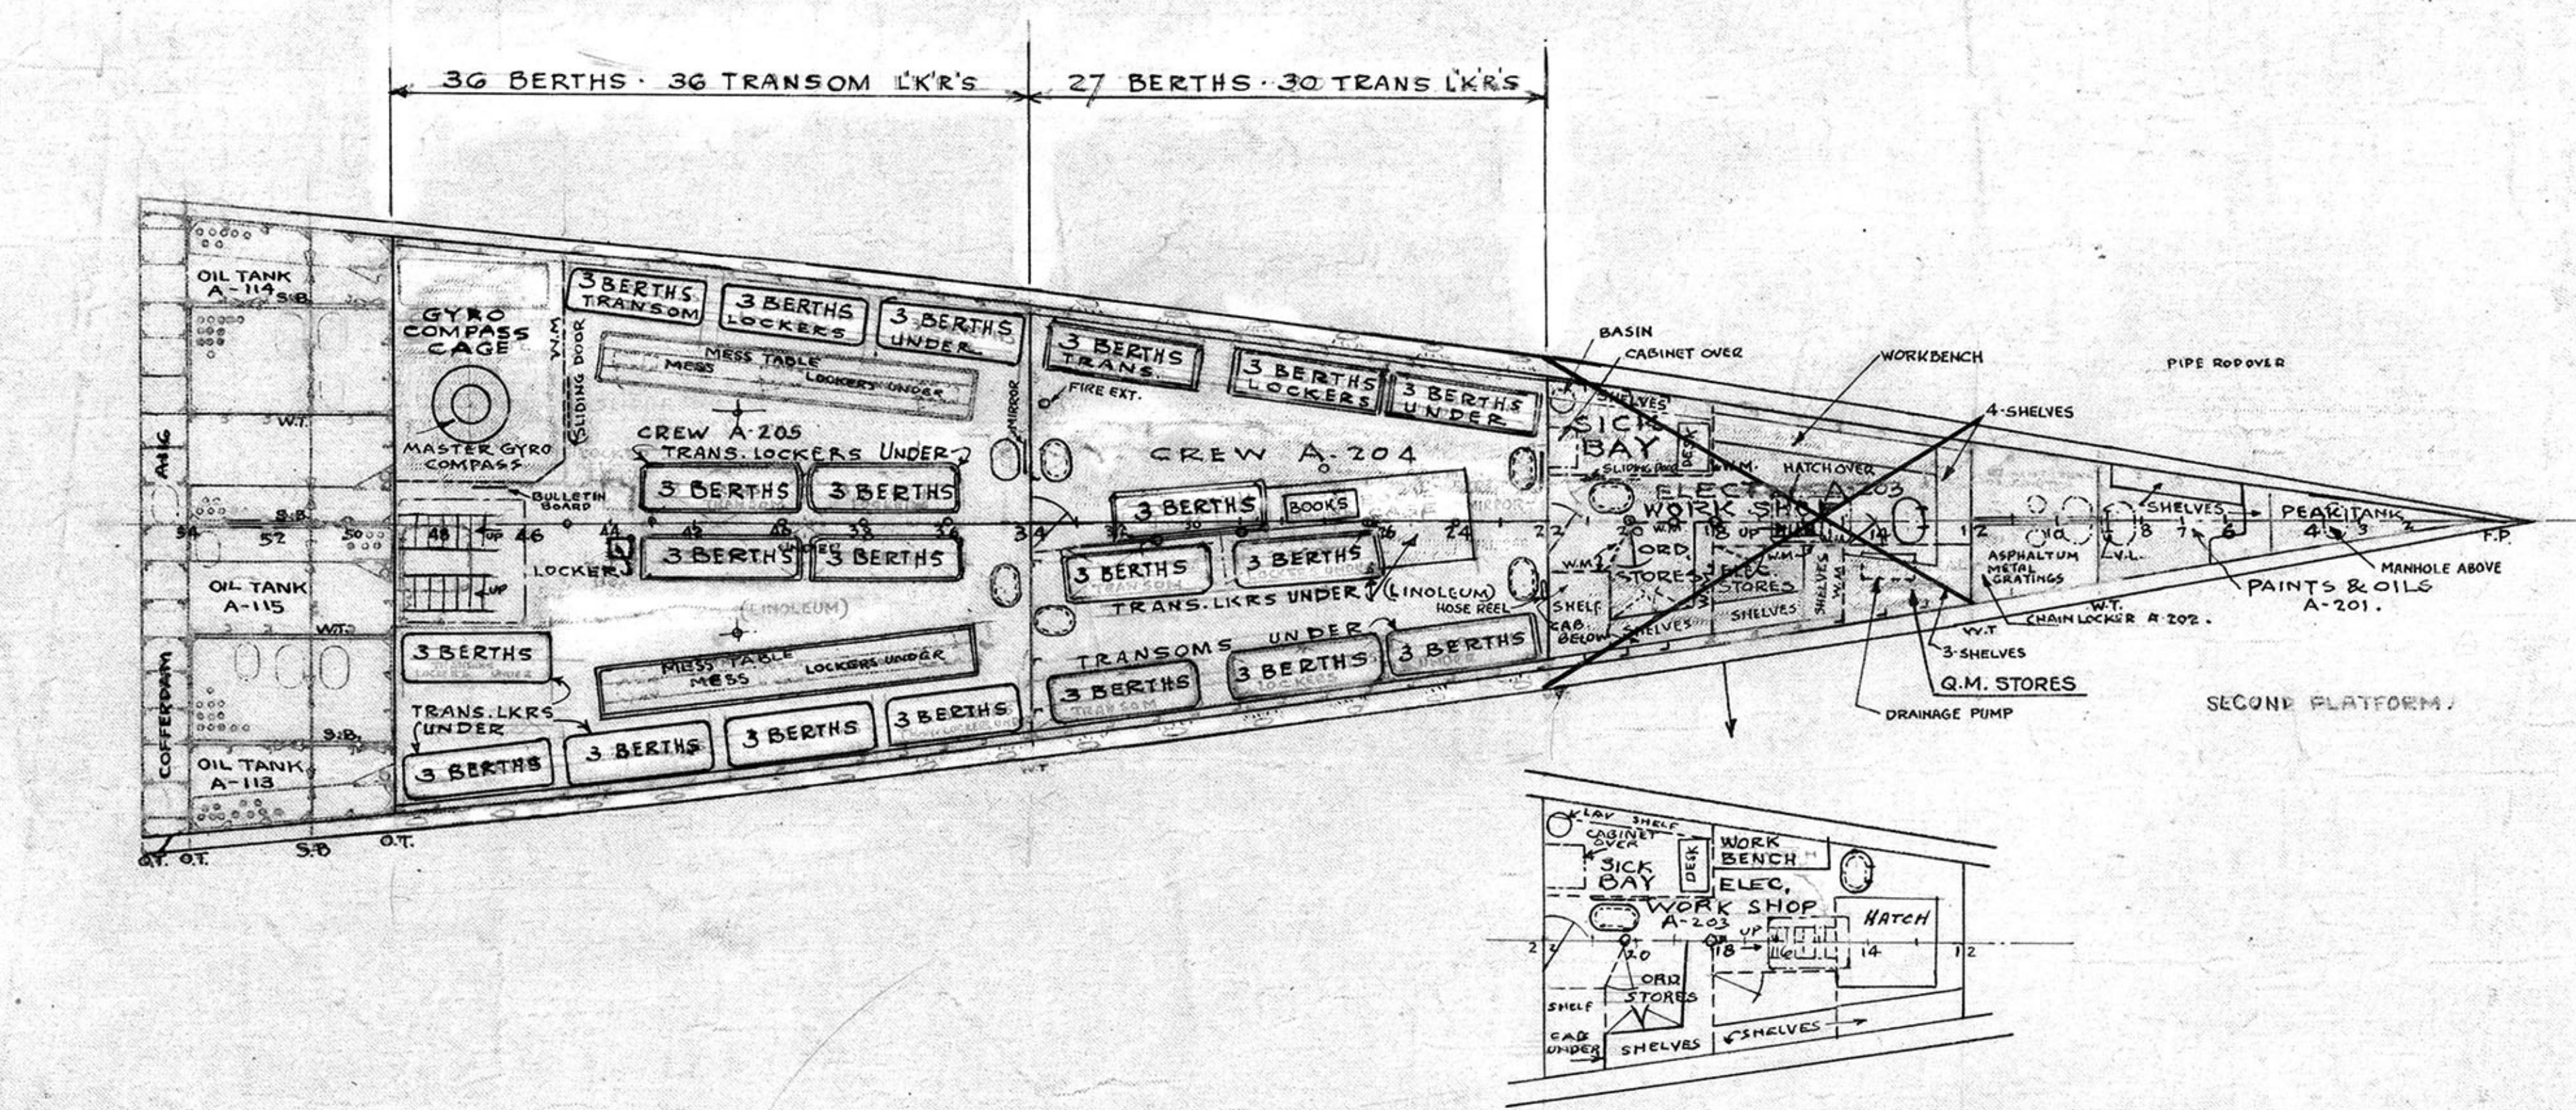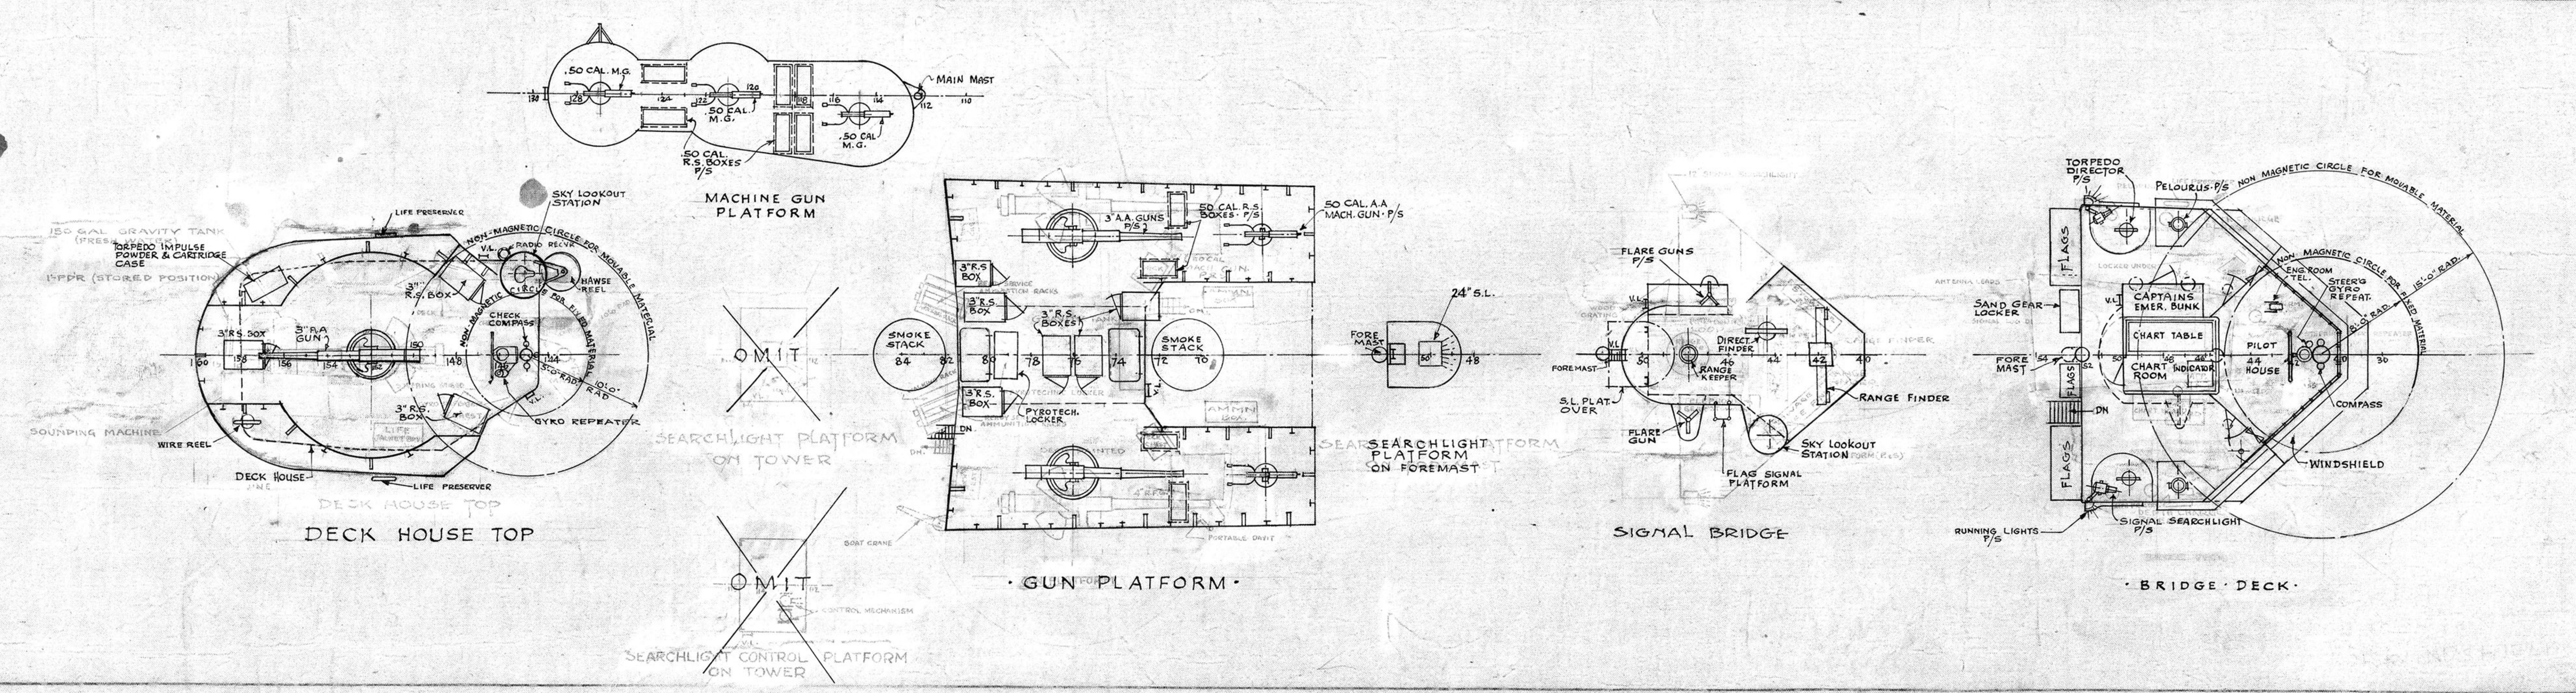

U.S.S. LEARY  
SECOND PLATFORM EXHIBIT DK.  
SIGNAL BRIDGE, GUN PLATFORM,  
DECK HOUSE TOP & S.L. PLATFORM  
SCALE 1/8"=1'-0"

 

U.S.S. LEARY  
HOLD  
SCALE 1/8"=1'-0"

Bu. C. & R. N. 73567 -D.

LITHO FROM #185



